
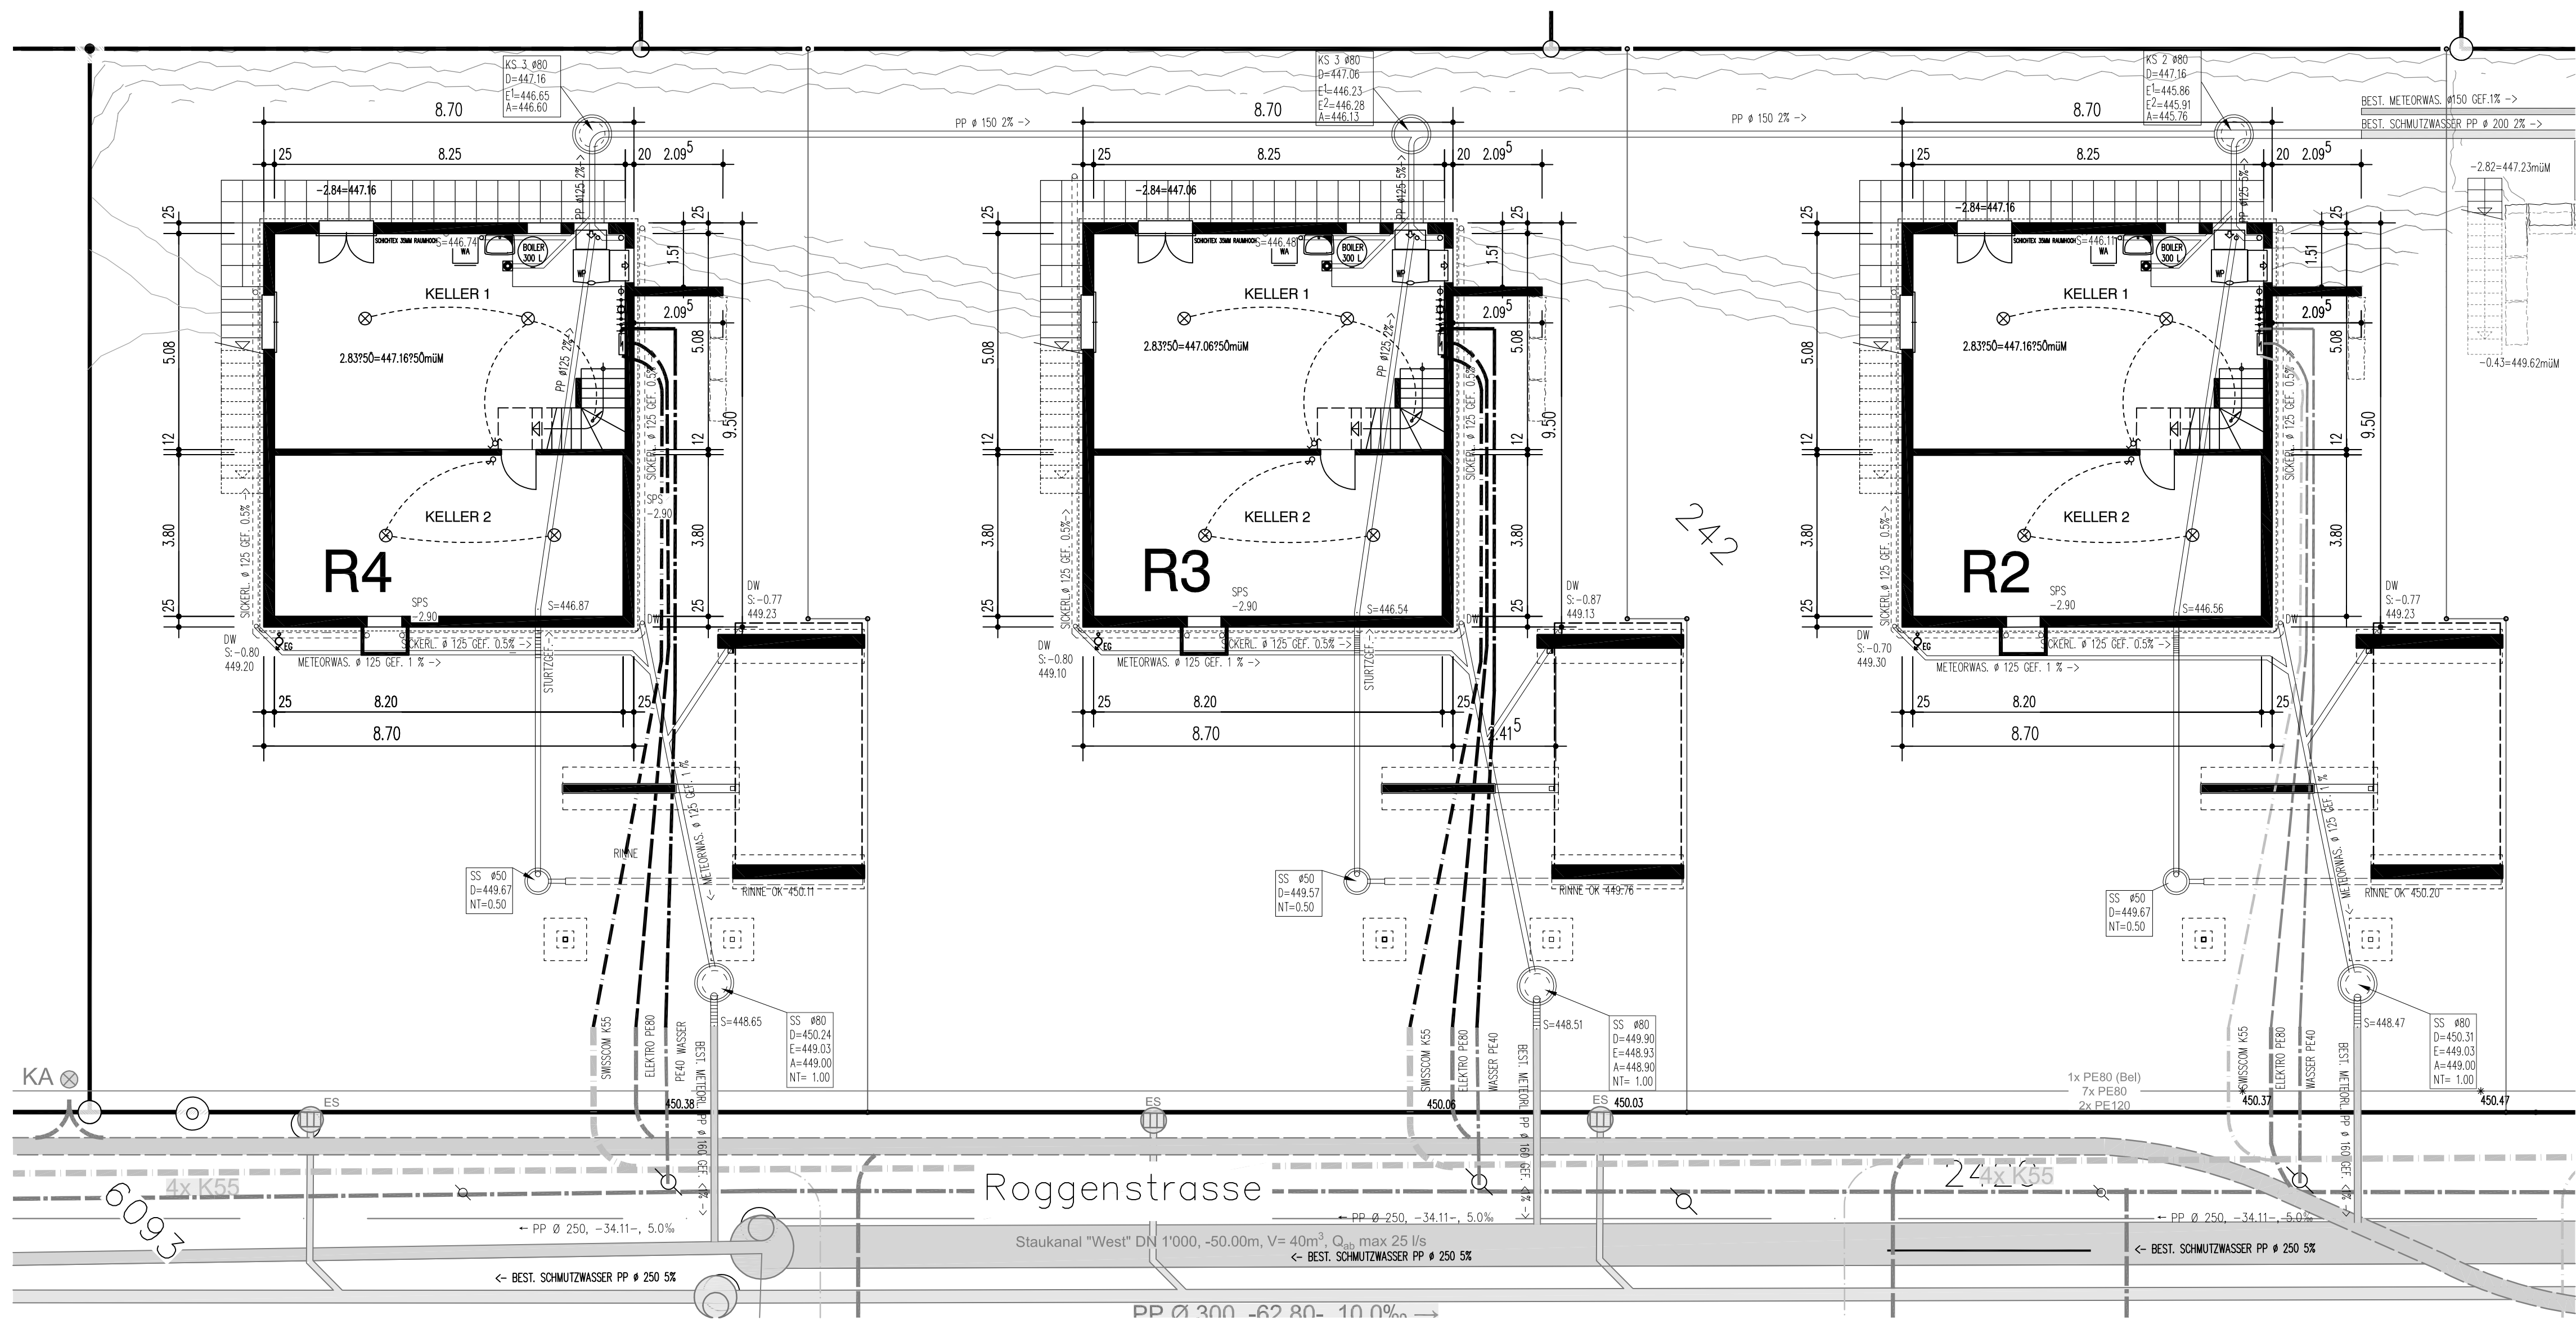


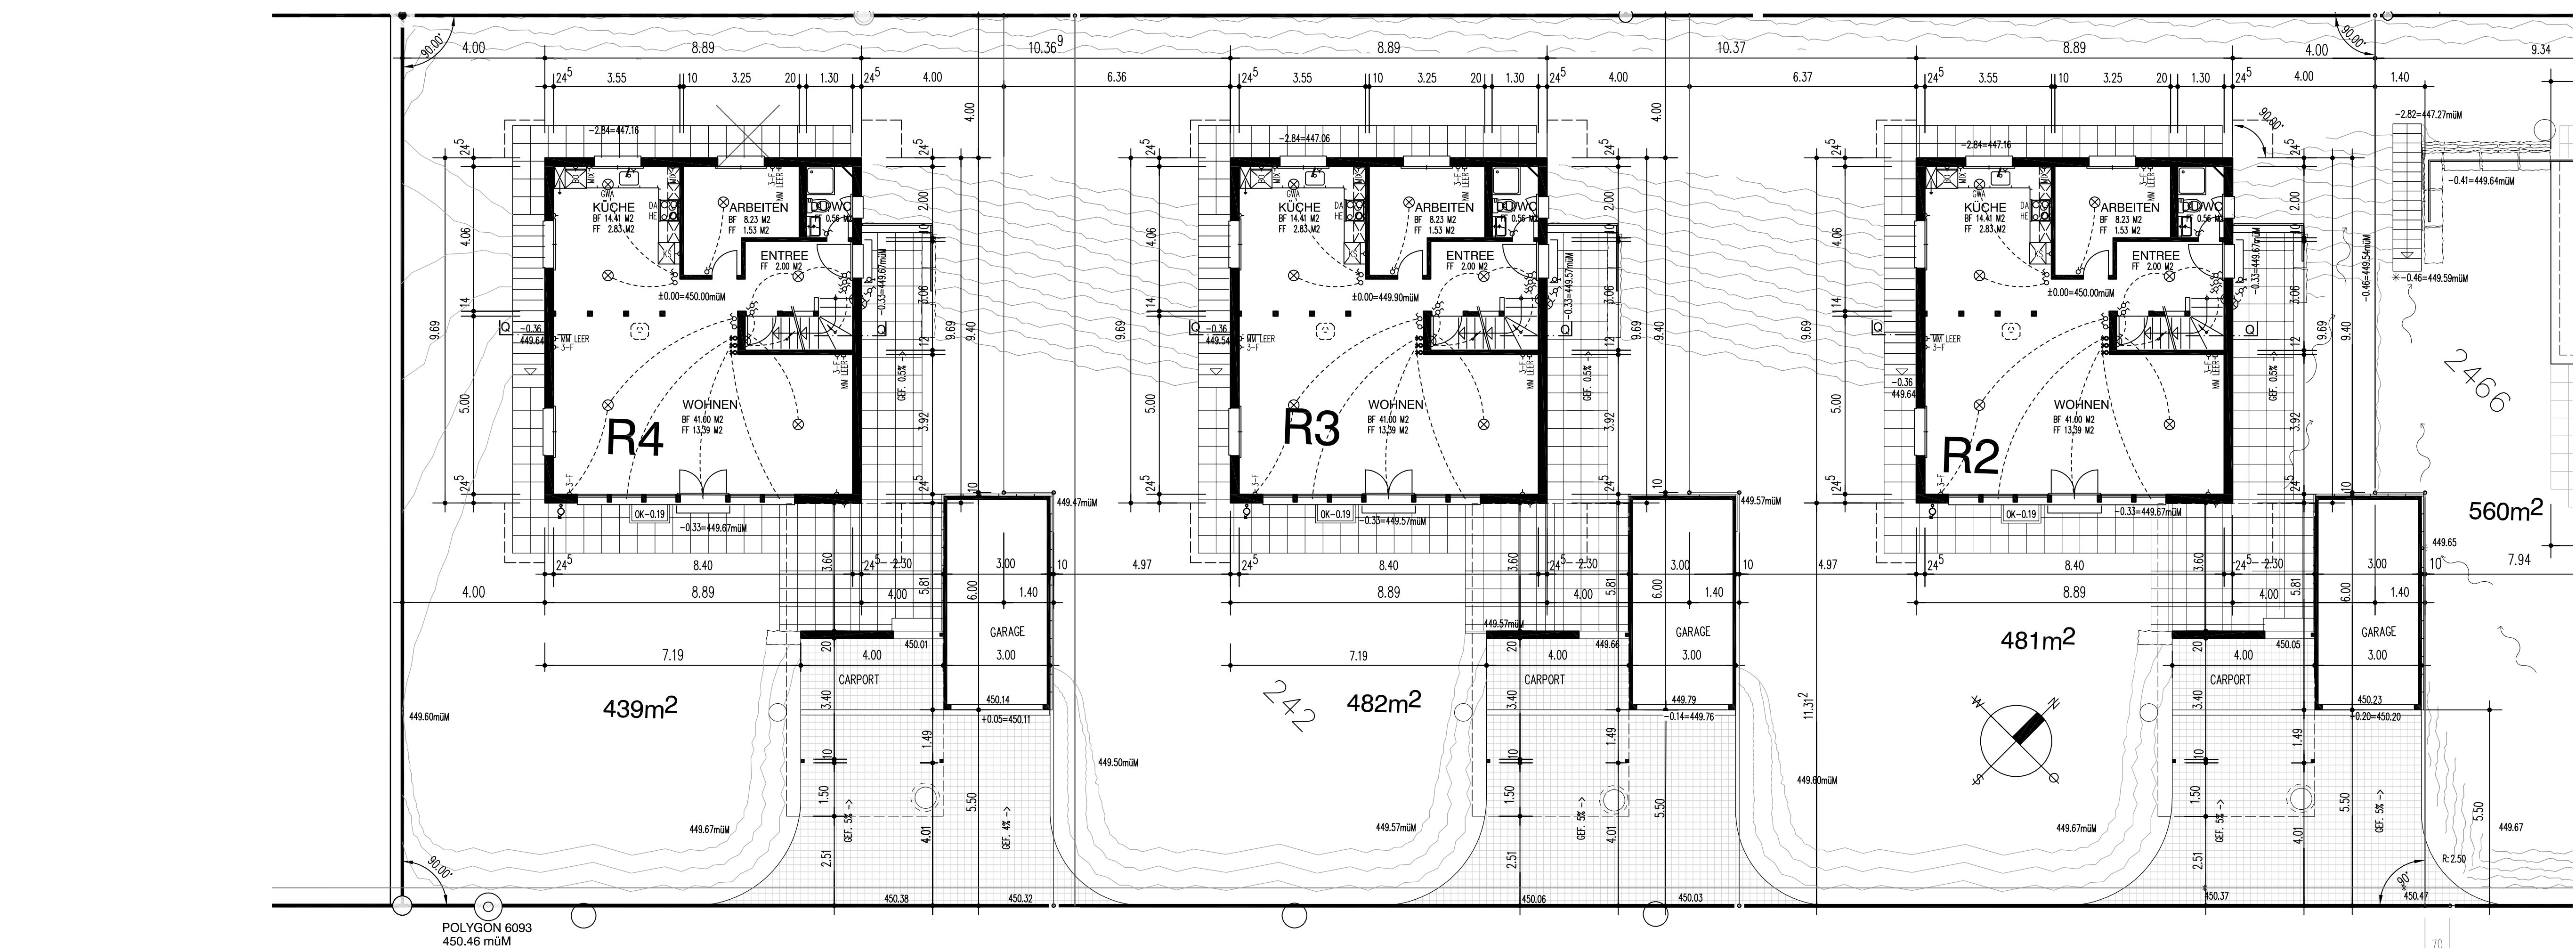

Legende
Kanalisation
Meteorwasser
Elektro
Wasser
Swisscom/TEL
TV

RUPPERSWIL, 20. JANUAR 2026

Aktiengesellschaft
Kämpf
Planung + Holzbau
5102 Rapperswil

R2 ±0.00 = 450.00 m.ü.M.
R3 ±0.00 = 449.90 m.ü.M.
R4 ±0.00 = 450.00 m.ü.M.

Z:\ARCH\PLANUNG\MURGENTHAL_ROGGENSTRASSE_10.014\PROJEKT\R2-R4-PROJEKT_250505.DWG

3 EFH MURGENTHAL, ROGGENSTRASSE, PARZELLE 242			10.014/R2-R4/02		
Gez.	BO	20. JAN. 2026	Rev.	BO	19. FEB. 2026
Rev.	TM	02.APRIL 2026	Rev.	TM	07. MAI 2026
Rev.	TM	07. MAI 2026	Rev.	TM	07. MAI 2026
Plan Gr.	A1				
Aktiengesellschaft Kämpf Planung und Holzbau			Suhrhardweg 6 5102 Rapperswil		
			Tel. 062 889 16 00 Fax. 062 889 16 01		

